



PLAN VIEW

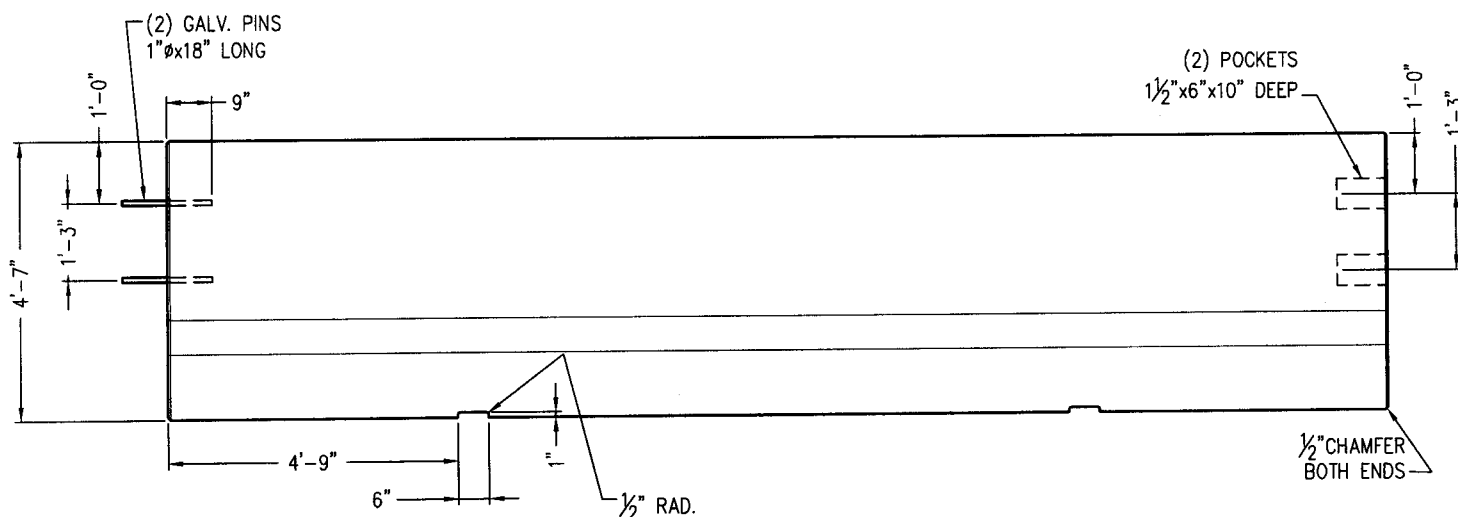

SIDE VIEW

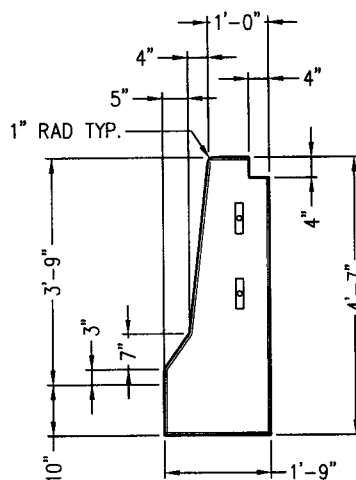

END VIEW

NOTES:

1. REINFORCING STEEL DEFORMED BARS CONFORMS TO LATEST ASTM SPECIFICATION A615, GRADE 60, COVER 2" MIN.
2. CONCRETE COMPRESSIVE STRENGTH- 4,000 PSI AT 28 DAYS SELF COMPACTING CONCRETE MIX.
3. METHOD OF MANUFACTURE: WET CAST.

APPROX. WEIGHT:
18,600 LBS.

UNITED CONCRETE PRODUCTS, Inc.

173 CHURCH STREET
YALESVILLE, CT 06492
TEL: (203)-269-3119
FAX: (203)-265-4941

CTDOT SINGLE F-SHAPE BARRIER WITH RECESS

CUSTOMER

JOB

LOCATION

SCALE

NONE

DATE **9/26/08**

SHEET


DRW

DH


CHK

JLT


B-1

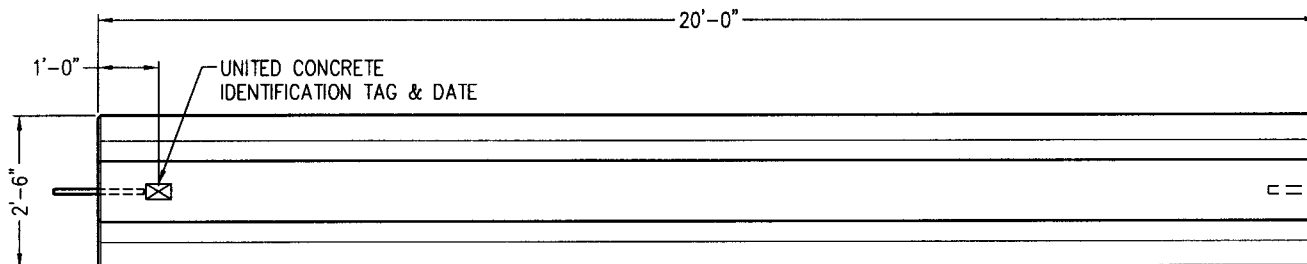

PLAN VIEW

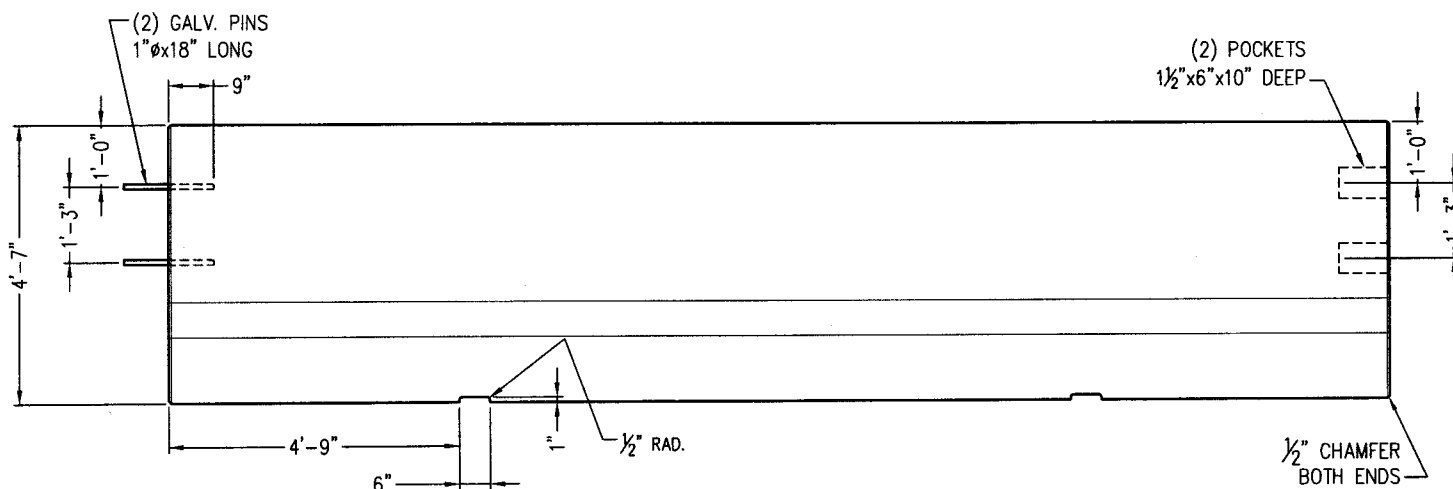

SIDE VIEW

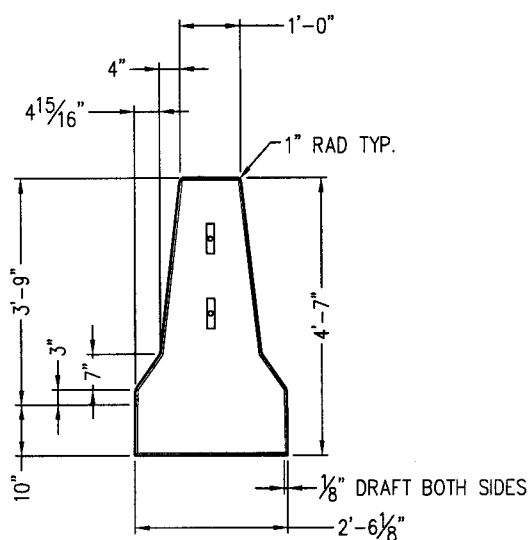

END VIEW

NOTES:

1. REINFORCING STEEL DEFORMED BARS CONFORMS TO LATEST ASTM SPECIFICATION A615, GRADE 60, COVER 2" MIN.
2. CONCRETE COMPRESSIVE STRENGTH- 4,000 PSI AT 28 DAYS SELF COMPACTING CONCRETE MIX.
3. METHOD OF MANUFACTURE: WET CAST.

APPROX. WEIGHT:
23,500 LBS.

UNITED CONCRETE PRODUCTS, Inc.

173 CHURCH STREET
YALESVILLE, CT 06492
TEL: (203)-269-3119
FAX: (203)-265-4941

CTDOT DOUBLE FACE F-SHAPE BARRIER

CUSTOMER

JOB

LOCATION

SCALE

NONE





DATE **9/26/08**

SHEET

DRW **DH**

CHK **JLT**

B-1

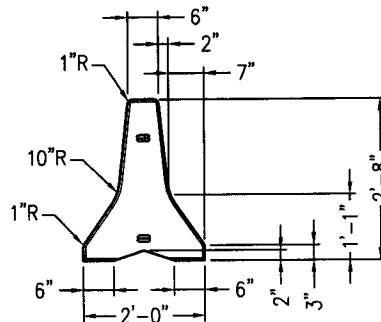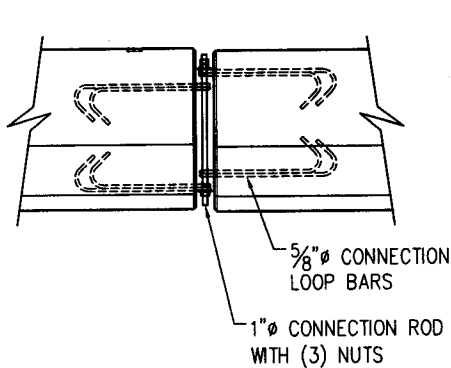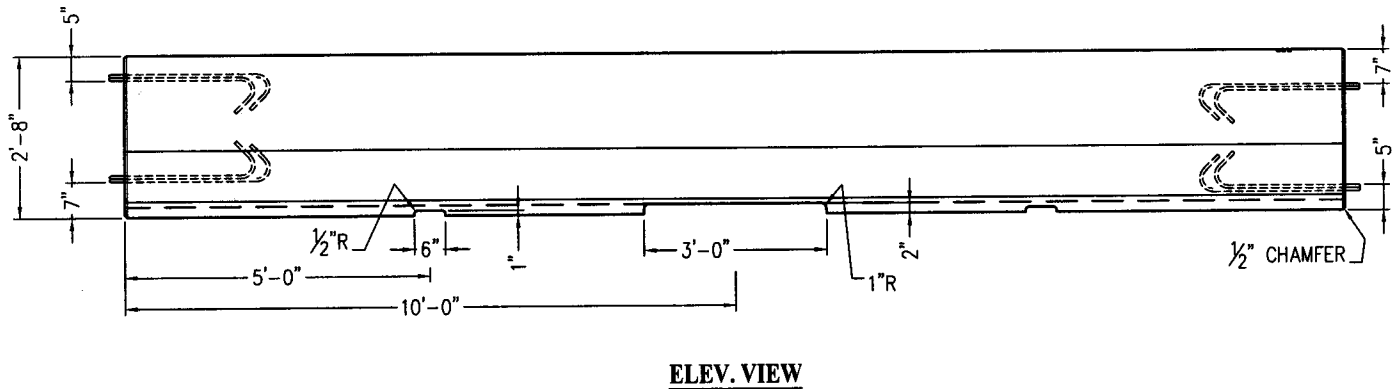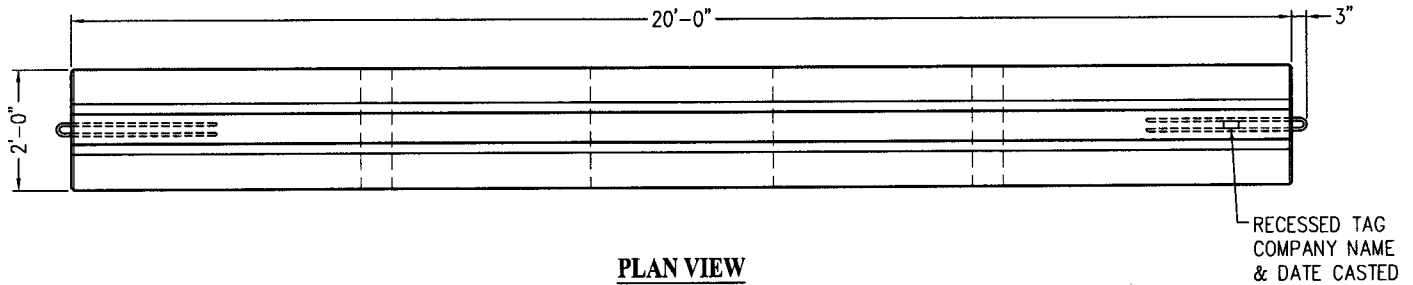

NOTES:

1. REINFORCING STEEL DEFORMED BARS CONFORMS TO LATEST ASTM SPECIFICATION A615, GRADE 60, COVER 2" MIN. EXCEPT AS NOTED.
2. CONCRETE COMPRESSIVE STRENGTH- 4,000 PSI AT 28 DAYS SELF COMPACTING CONCRETE MIX.
3. METHOD OF MANUFACTURE: WET CAST.

APPROX. WEIGHT:
8,200 LBS.

UNITED CONCRETE
PRODUCTS, Inc.

173 CHURCH STREET
YALESVILLE, CT 06492
TEL: (203)-269-3119
FAX: (203)-265-4941

CTDOT TEMPORARY PRECAST CONCRETE BARRIER

CUSTOMER

JOB

LOCATION

SCALE

NONE

DATE **9/26/08**

SHEET


DRW

DH


CHK

JLT


B-1

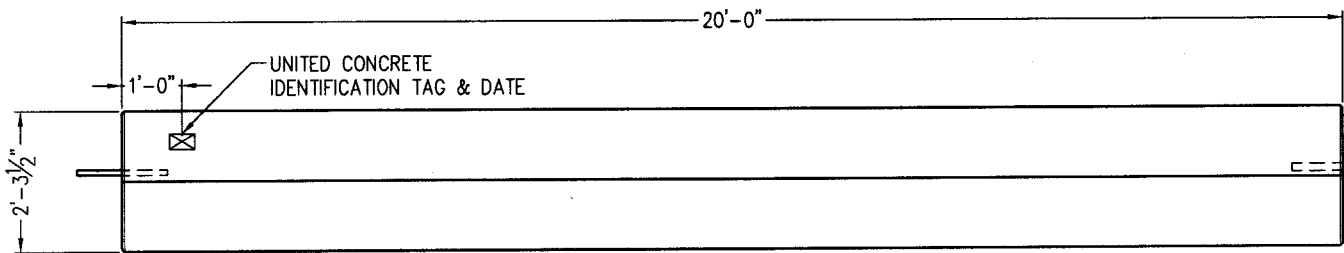

PLAN VIEW

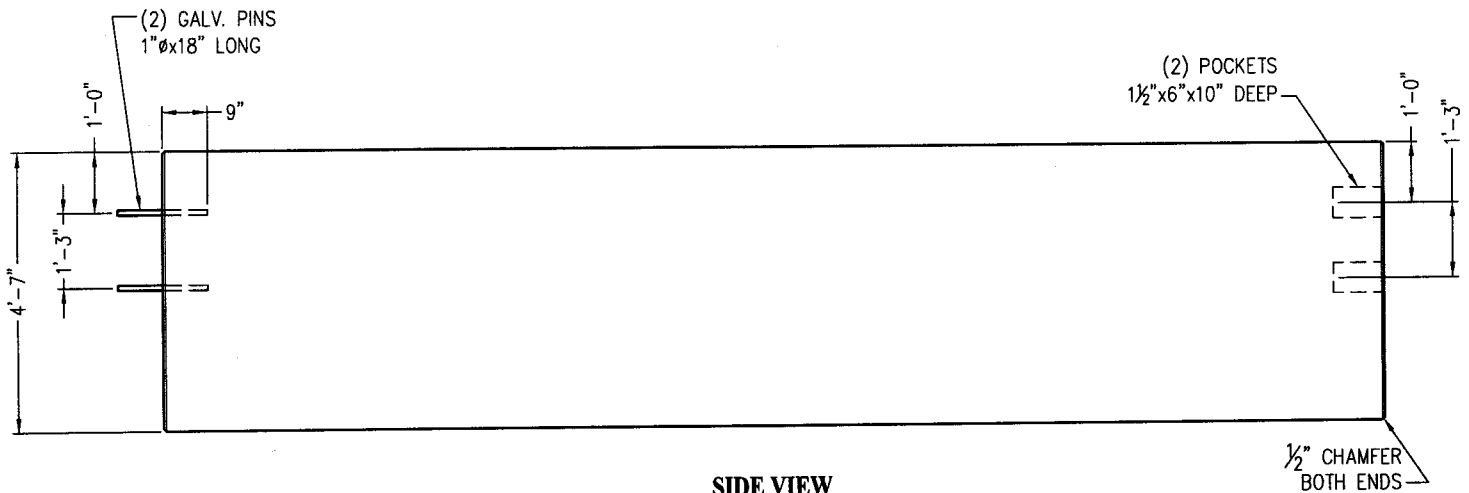

SIDE VIEW

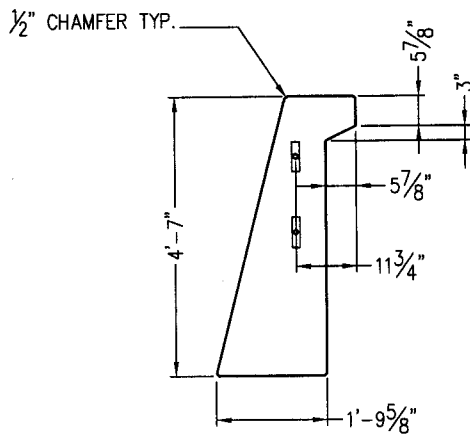

END VIEW

NOTES:

1. REINFORCING STEEL DEFORMED BARS CONFORMS TO LATEST ASTM SPECIFICATION A615, GRADE 60, COVER 2" MIN. EXCEPT AS NOTED.
2. CONCRETE COMPRESSIVE STRENGTH- 4,000 PSI AT 28 DAYS SELF COMPACTING CONCRETE MIX.
3. METHOD OF MANUFACTURE: WET CAST.

APPROX. WEIGHT:
18,000 LBS.

UNITED CONCRETE PRODUCTS, Inc.

173 CHURCH STREET
YALESVILLE, CT 06492
TEL: (203)-269-3119
FAX: (203)-265-4941

CTDOT REPTILE BARRIER

CUSTOMER

JOB

LOCATION

SCALE

NONE

DATE **9/26/08**

SHEET


DRW

DH


CHK

JLT


B-1

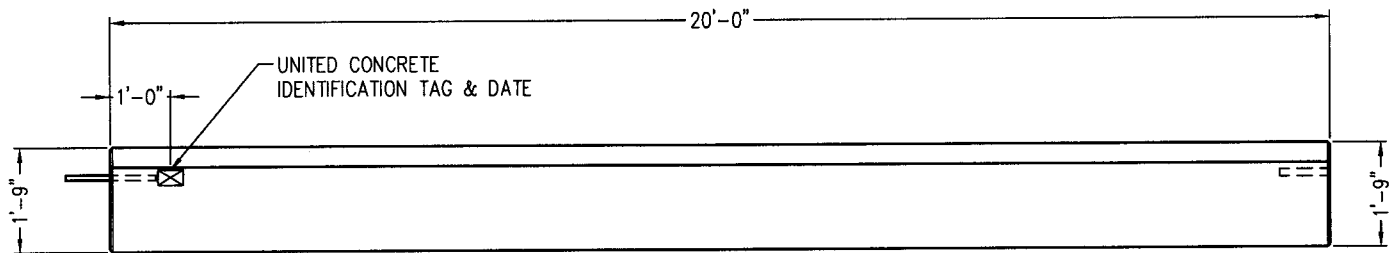

PLAN VIEW

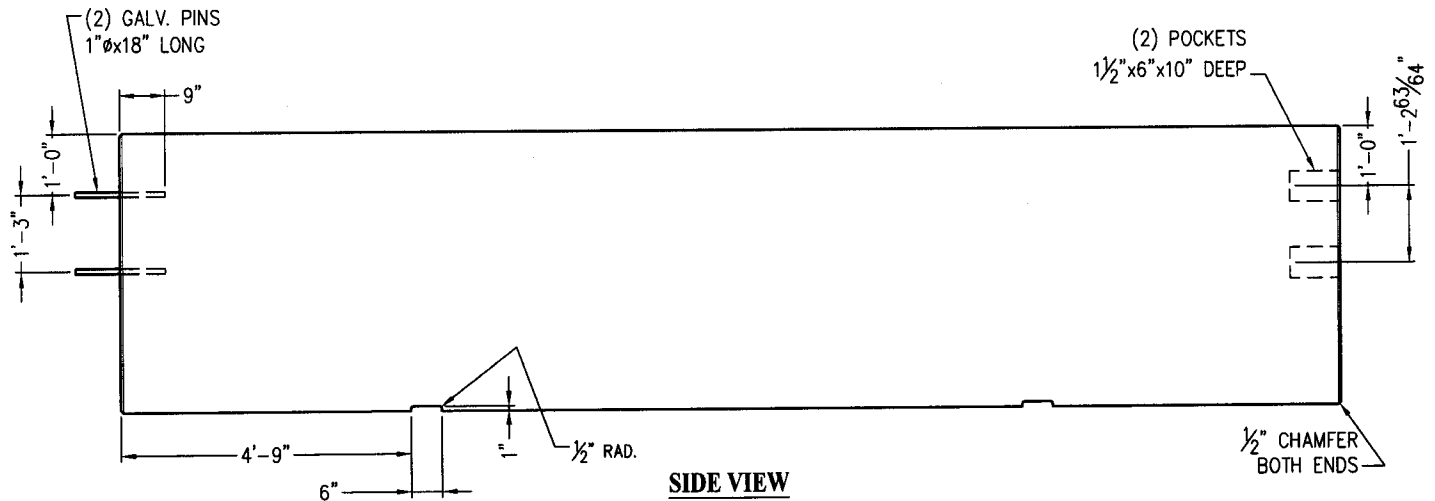

SIDE VIEW

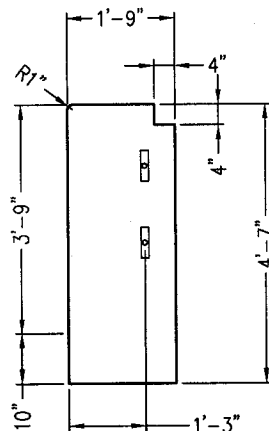

END VIEW

NOTES:

1. REINFORCING STEEL DEFORMED BARS CONFORMS TO LATEST ASTM SPECIFICATION A615, GRADE 60, COVER 2" MIN.
2. CONCRETE COMPRESSIVE STRENGTH- 4,000 PSI AT 28 DAYS SELF COMPACTING CONCRETE MIX.
3. METHOD OF MANUFACTURE: WET CAST.

APPROX. WEIGHT:
24,800 LBS.

UNITED CONCRETE PRODUCTS, Inc.

173 CHURCH STREET
YALESVILLE, CT 06492
TEL: (203)-269-3119
FAX: (203)-265-4941

VERTICAL FACE 21"x45' BARRIER

CUSTOMER

JOB

LOCATION

SCALE

NONE

DATE **9/26/08**

SHEET

DRW

DH

CHK

JLT

B-1